
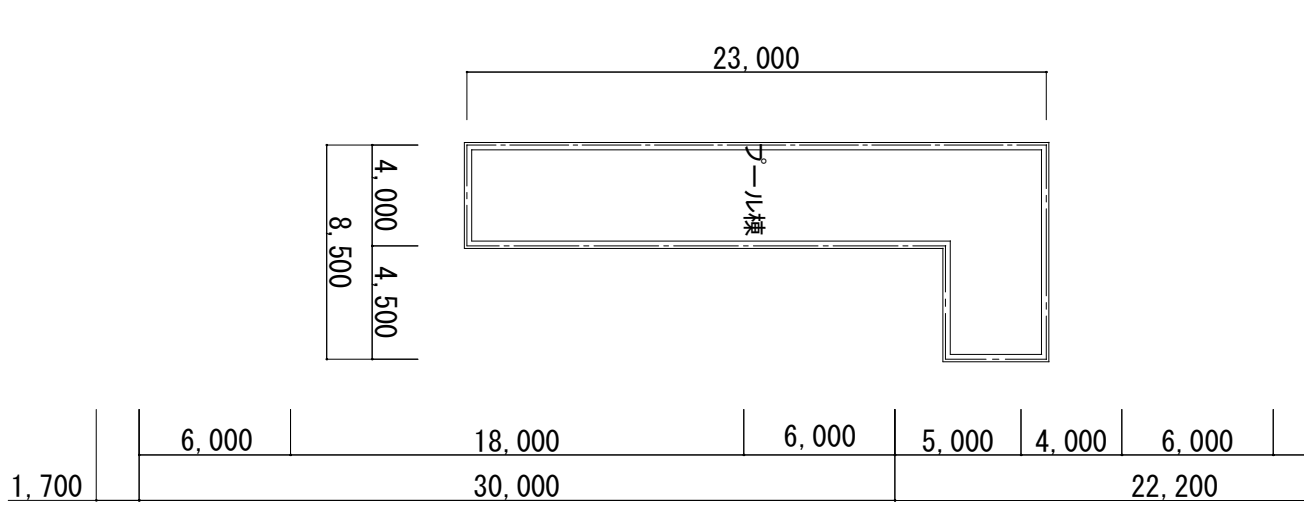


9,000 9,000 1,700 4,000 5,000 5,000 5,000 5,000 5,000 5,000 5,000 5,000 5,000 5,000 5,000 5,000 5,000 5,000 1,700

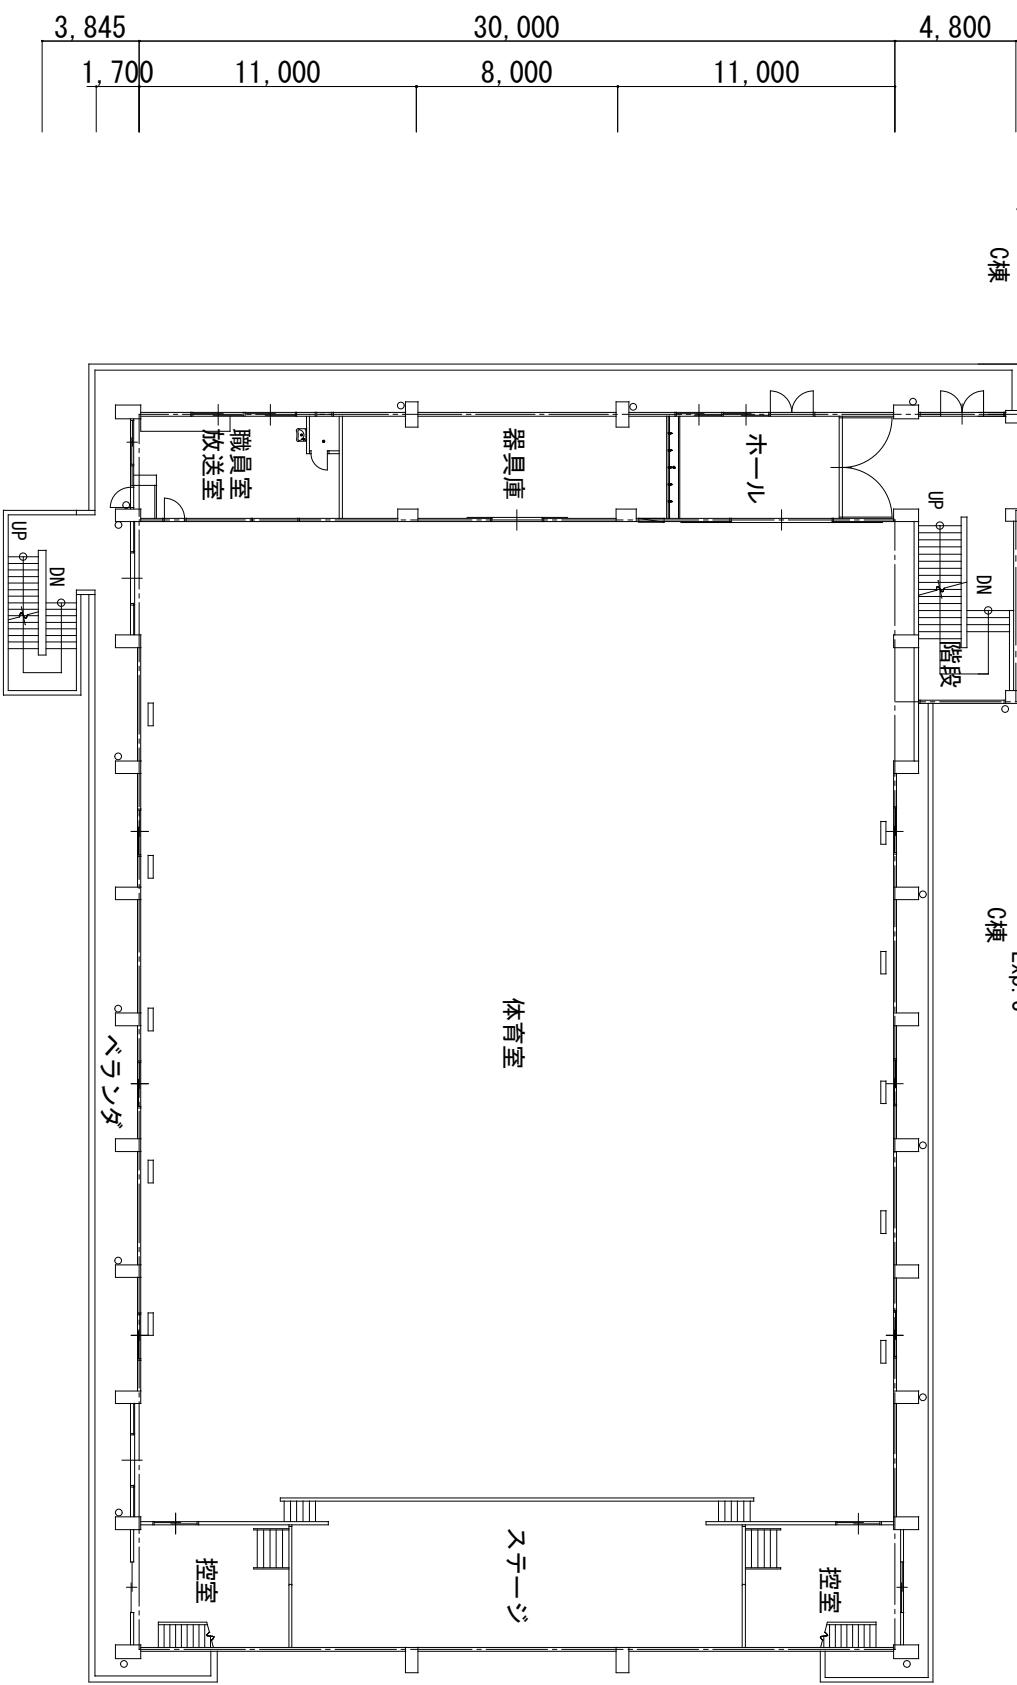

3,845 30,000 4,800
1,700 11,000 8,000 11,000

Exp. J棟
C棟

B棟
Exp. J
C棟

23,000

4,000 4,500
8,500

1,700 6,000 18,000 6,000 5,000 4,000 6,000
30,000 22,200